

THIS DRAWING CONTAINS INFORMATION PROPRIETARY TO STRATEGIC SPACES. ANY REPRODUCTION OR USE OF THIS DRAWING IS EXPRESSLY PROHIBITED EXCEPT AS STRATEGIC SPACES MAY OTHERWISE AGREE TO IN




280 Summer Street
 Boston, MA - 02210
 p: 617.426.0777
 i: www.strategicspaces.com

DRAWING DETAILS & NOTES:

REGISTRATION

OBSERVATION

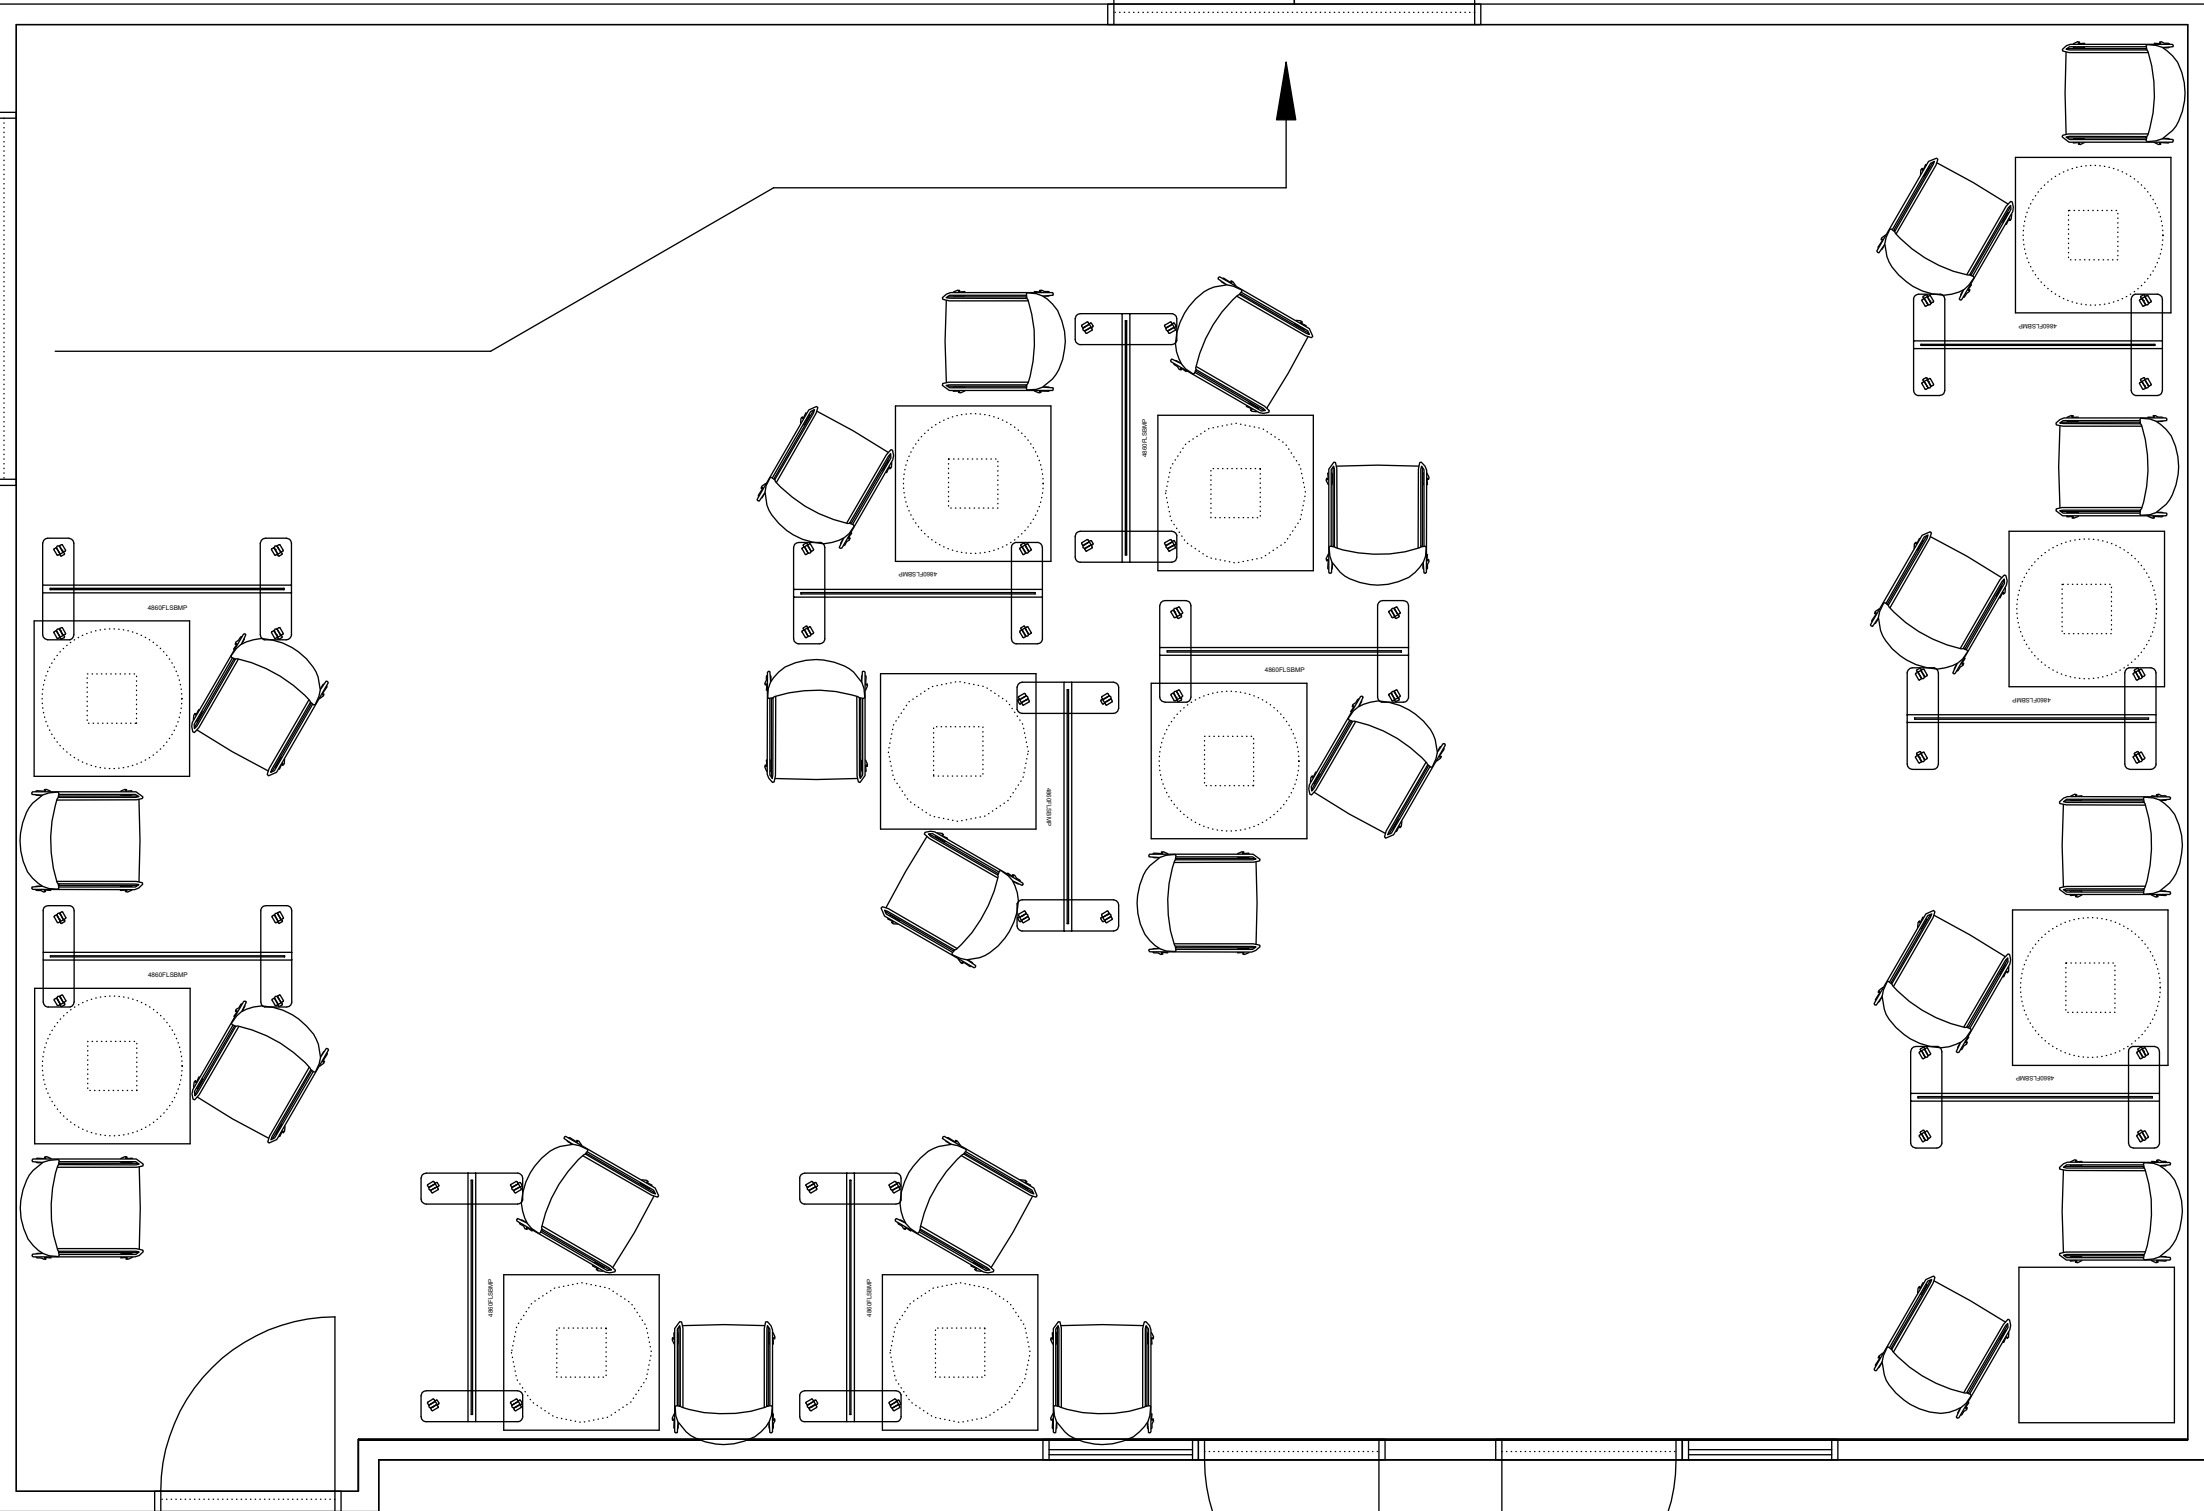

PRIVATE OFFICE SPACES (NOT DRAWN)

REVISIONS:

REV	DESCRIPTION	BY	DATE

STATUS:

CLIENT:
 GRIFFIN HOSPITAL
 10 PROGRESS DRIVE
 10 PROGRESS DRIVE
 SHELTON, CT 06418

DESCRIPTION:
 VACCINATION AREA

DATE:	SCALE:	DRAWN:	SALES:
1/7/2021	X/1/1" = 1'-0"	AC	WL
PROJECT NO:	SHEET		
	1/1		